


Semingson Architects INC. does not represent these plans or the specifications in connection therewith are suitable whether or not modified for any other site other than the one for which they were specifically prepared, and disclaim responsibility for these plans and specifications if they are used in whole or in part at any other site.

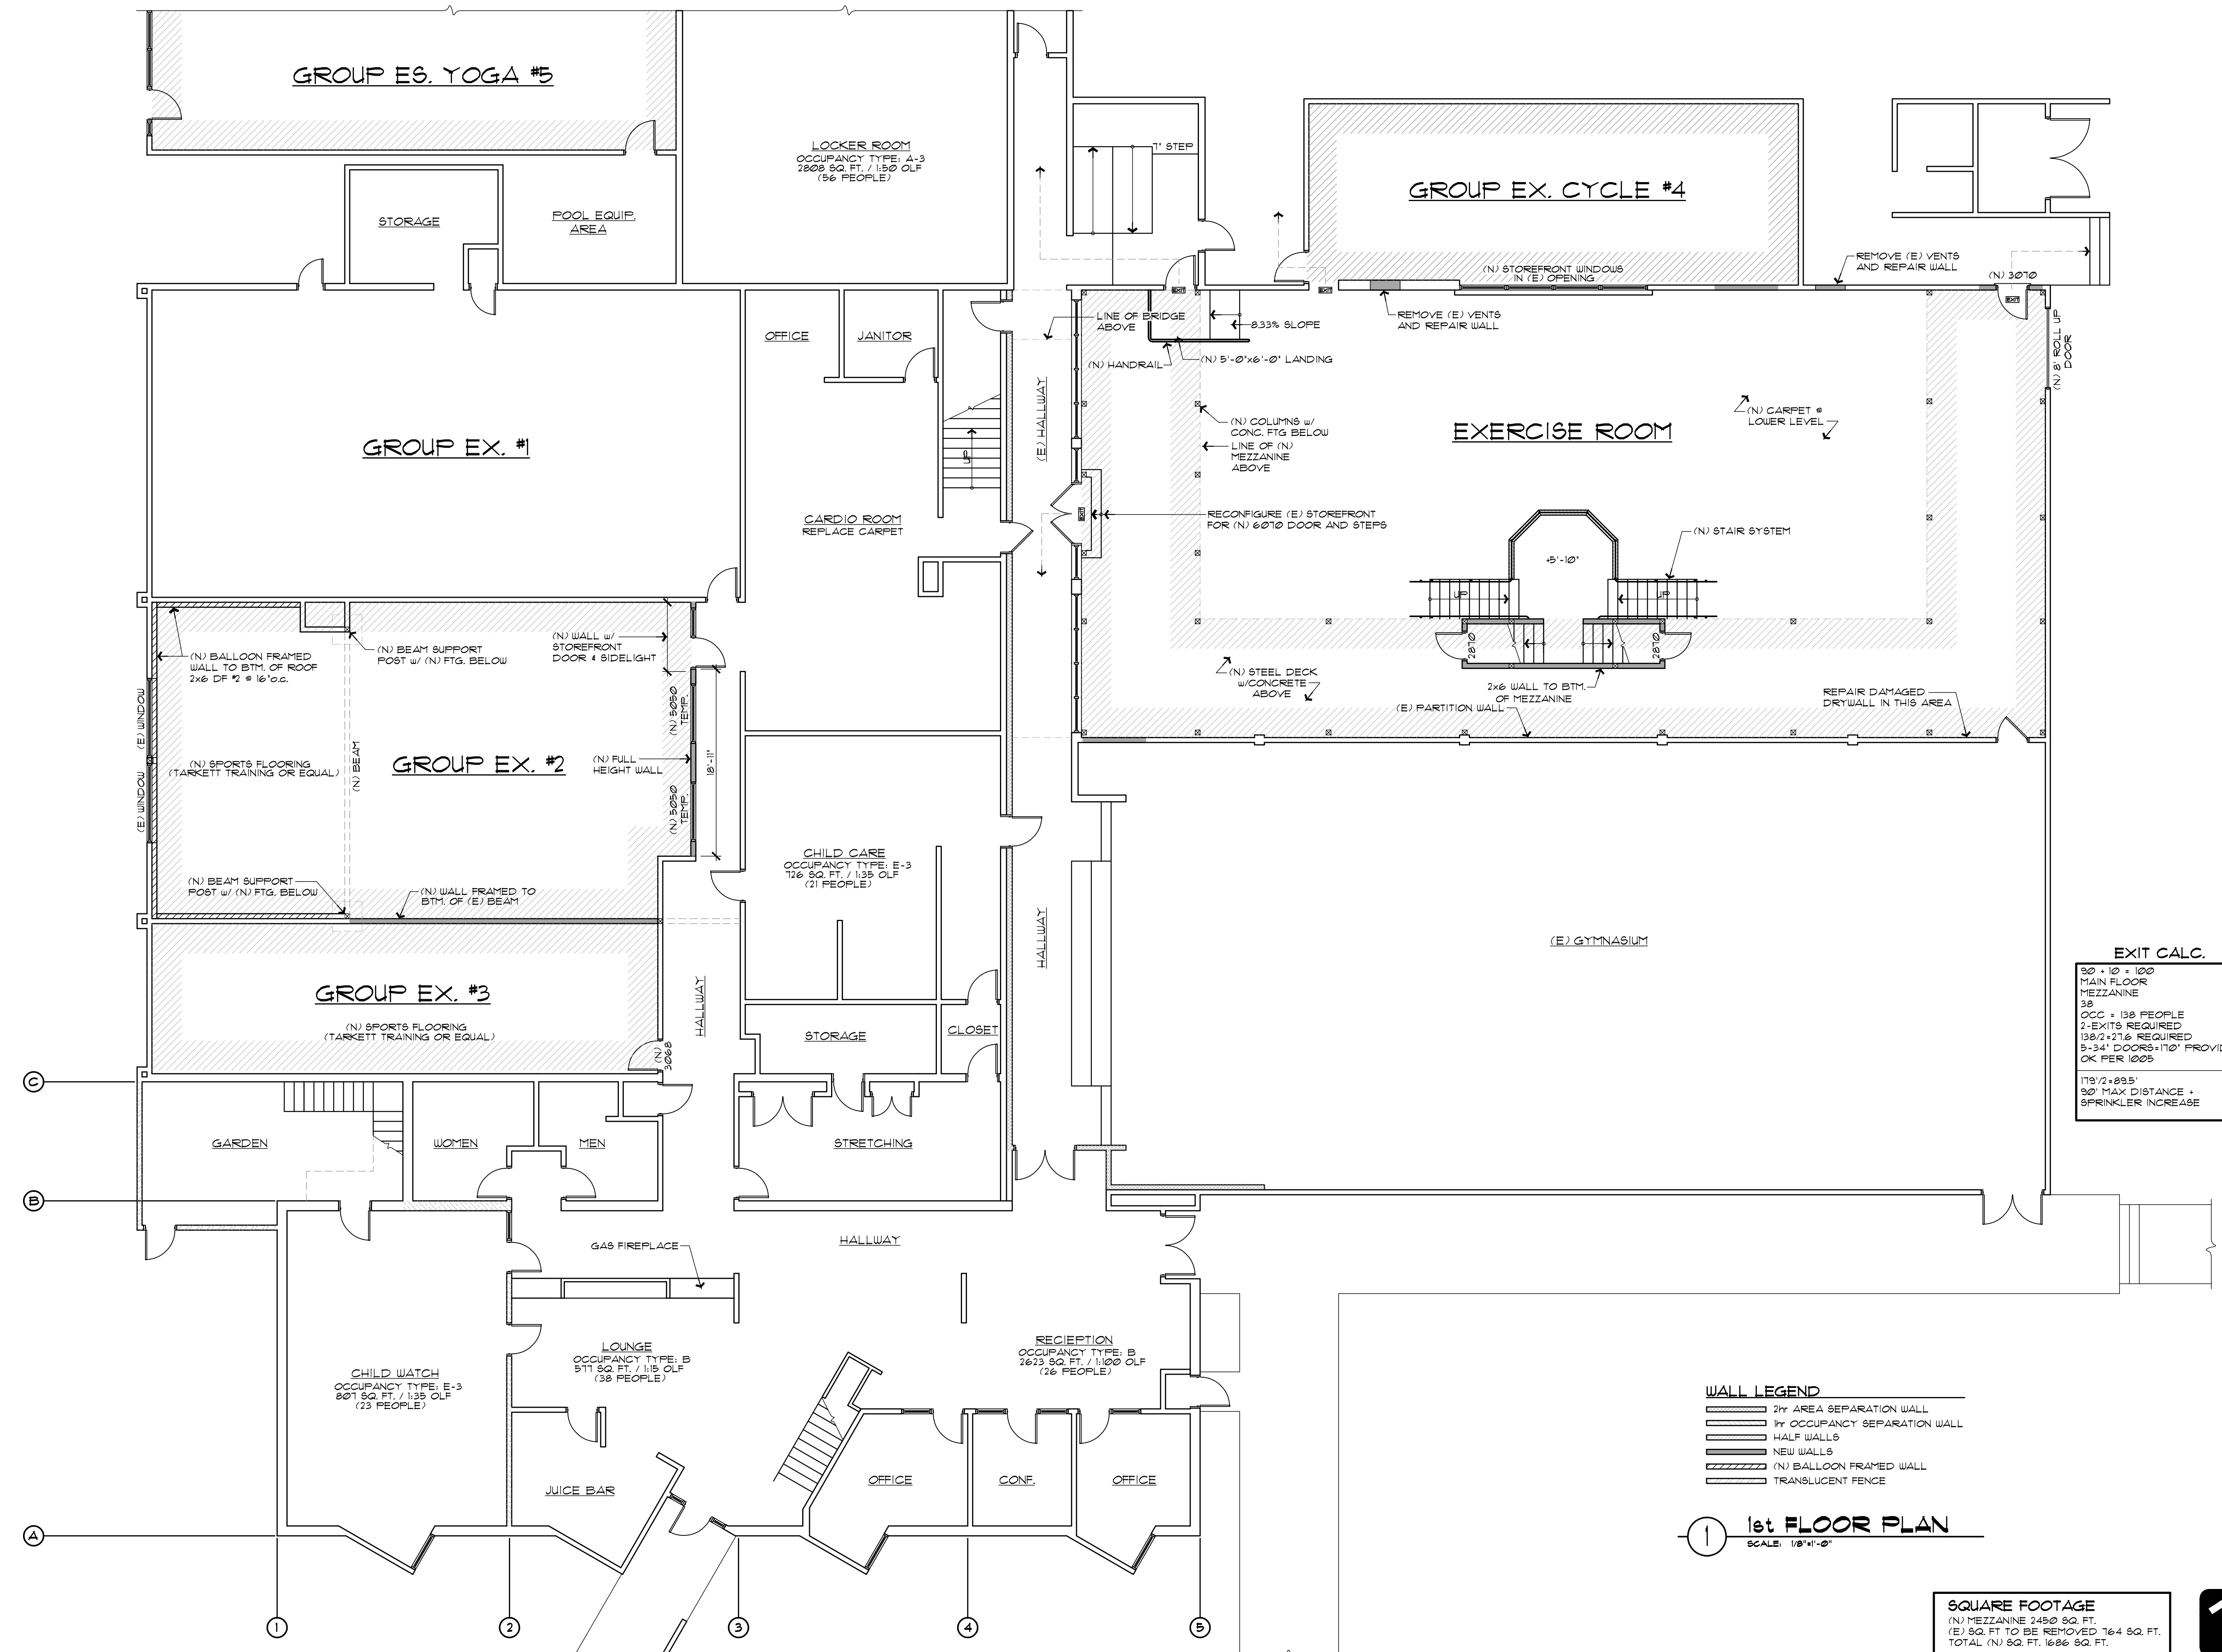

EXIT CALC.


30' x 10' x 10'
MAIN FLOOR
MEZZANINE
38
OCC + 138 PEOPLE
2 EXITS REQUIRED
138/2 = 216 REQUIRED
5'-34" DOORS = 110' PROVIDED
OK PER 1005
119'2" x 895'
20' MAX DISTANCE +
SPRINKLER INCREASE

- WALL LEGEND**
- 2" AREA SEPARATION WALL
 - 1" OCCUPANCY SEPARATION WALL
 - HALF WALLS
 - NEW WALLS
 - (N) BALLOON FRAMED WALL
 - TRANSLUCENT FENCE

1st FLOOR PLAN
SCALE: 1/8" = 1'-0"

SQUARE FOOTAGE

(N) MEZZANINE 2450 SQ. FT.
(E) SQ. FT. TO BE REMOVED 164 SQ. FT.
TOTAL (N) SQ. FT. 1686 SQ. FT.

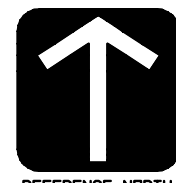

AGENCY STAMP

ARCHITECT

ENGINEER



P.O. Box 210
3396 Main Street
Cottonwood, CA 96022
Tel (530) 347-5500
Fax (530) 347-7822

FLOOR PLAN 1st FLOOR
SHASTA FAMILY YMCA
1155 N. COURT STREET
REDDING, CA.
96001

JOB No.:	10814
DATE:	08/29/11
SCALE:	1/8" = 1'-0"
DRAWN BY:	T.J.RUTH
CHECKED BY:	T.R.S.

REVISIONS:

SHEET No.
A-3